

6

5

4



3

2


1

D


C

B

A

 

SIDE ELEVATION

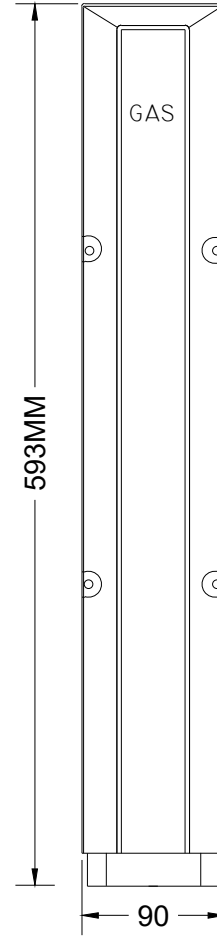

FRONT ELEVATION



D

C

B

A

DRAWN BY	DRAWING DATE (DD/MM/YY)	EFFECTIVE DATE: (DD/MM/YY)	PRODUCT NAME: Meter Box Gas Riser 32mm		PRODUCT NUMBER: 221331	ACC NUMBER: M250	
DOS	00/00/00	N/A					
TOLERANCE: +/-5mm Unless Specified			UNITS:mm	SCALE: NOT TO SCALE	DRAWING TYPE: Sales		
MATERIAL: GRP			DRWG NO: N/A	TANK REVISION: N/A	REV. NO. 000	PAGE SIZE: A4	
JOB NUMBER: N/A			WEIGHT (KG): N/A	PROJECT NO: N/A	ECO NO: N/A	COUNTRY: N/A	

6

5

4



3

2

1